



2-BEDROOM UNIT GROUND LEVEL PLAN

SCALE: 1/4" = 1'-0" 300 SF

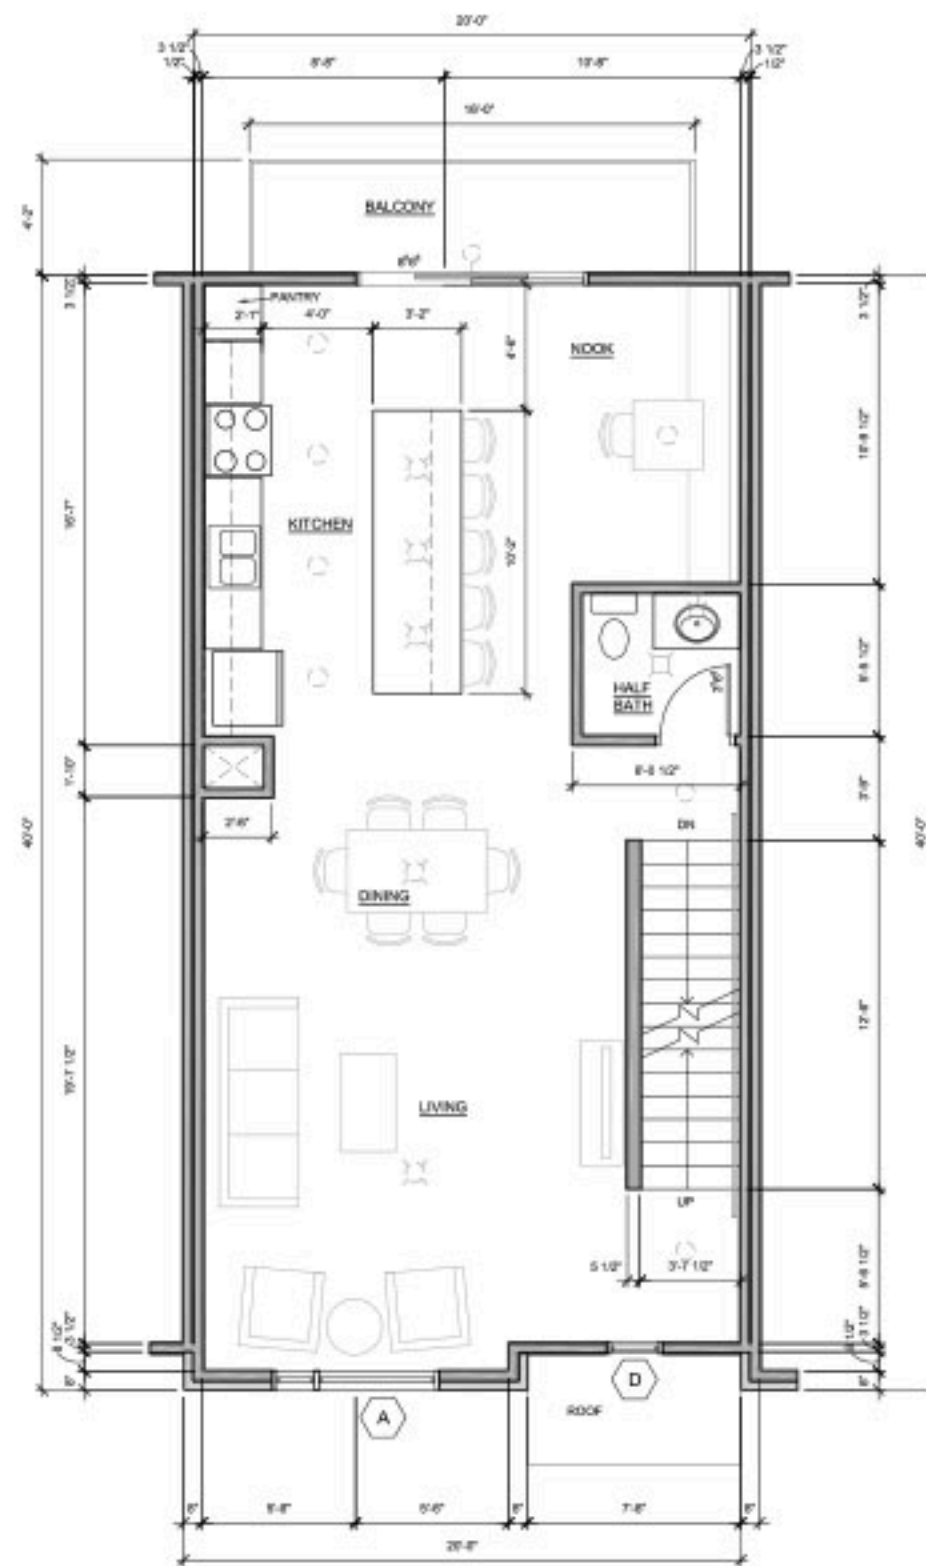


2-BEDROOM UNIT MAIN LEVEL PLAN

SCALE: 1/4" = 1'-0" 700 SF

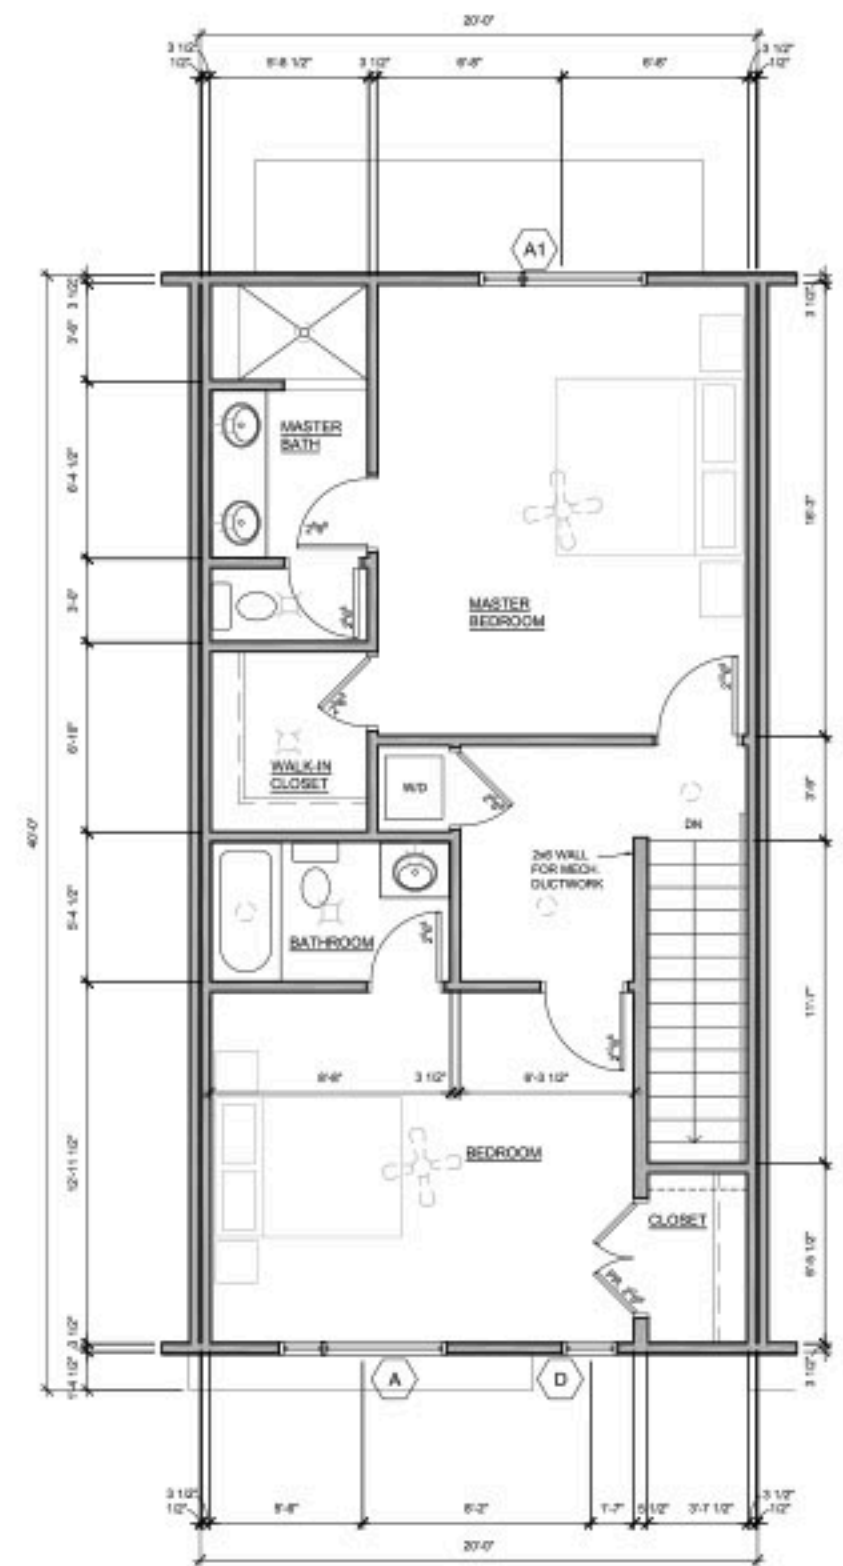


2-BEDROOM UNIT UPPER LEVEL PLAN


SCALE: 1/4" = 1'-0" 772 SF

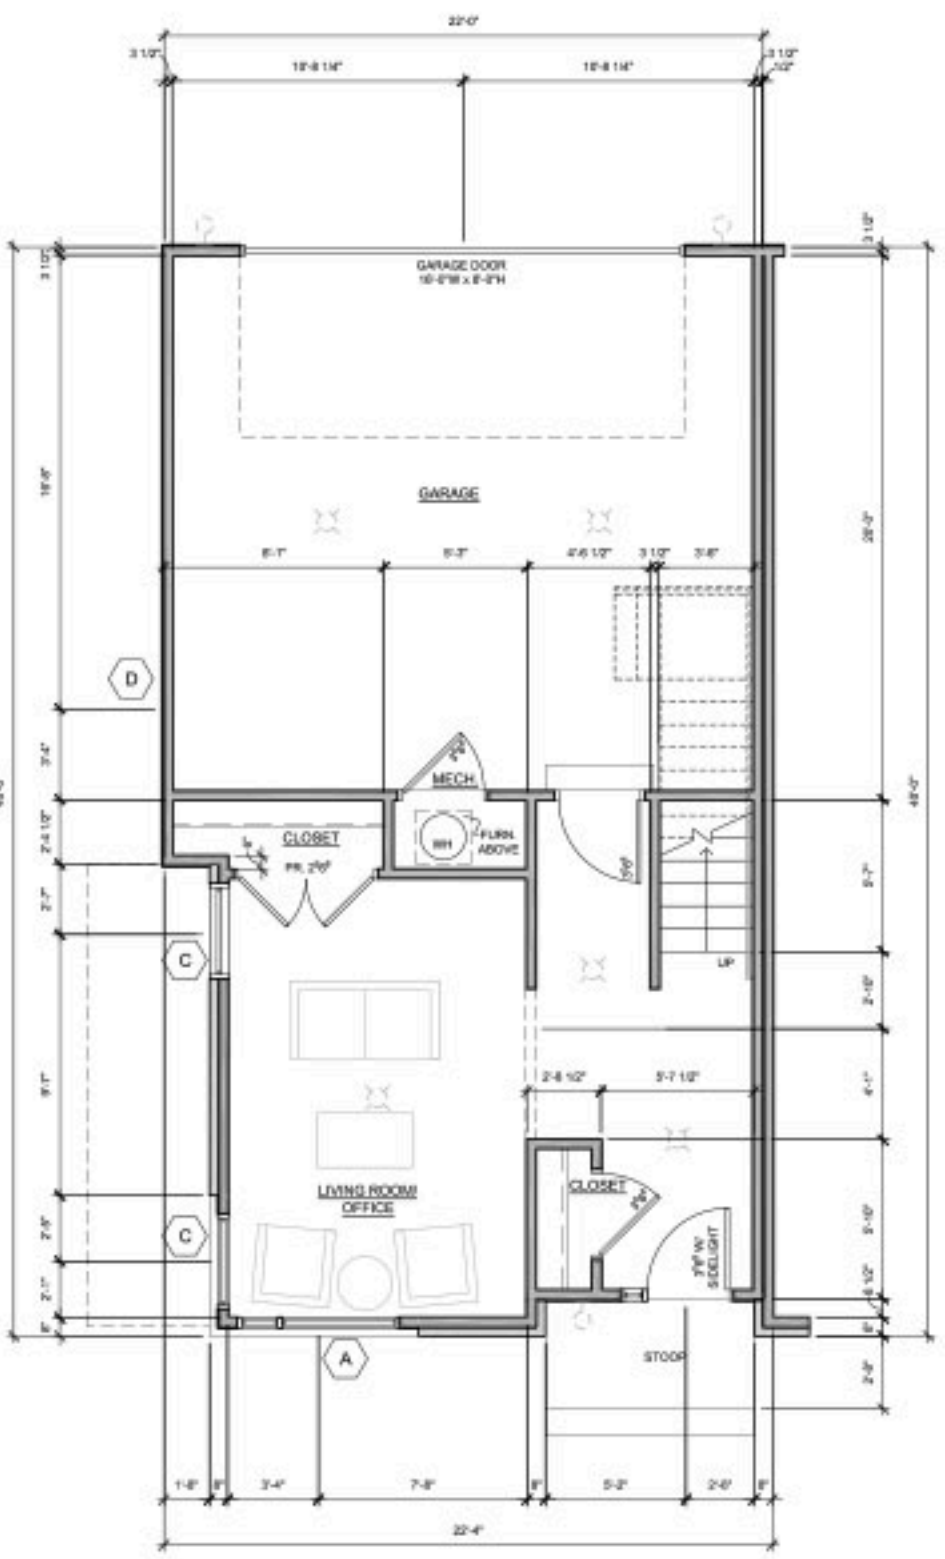


**3-BEDROOM END UNIT GROUND LEVEL PLAN**  
SCALE: 1/4" = 1'-0" 460 SF

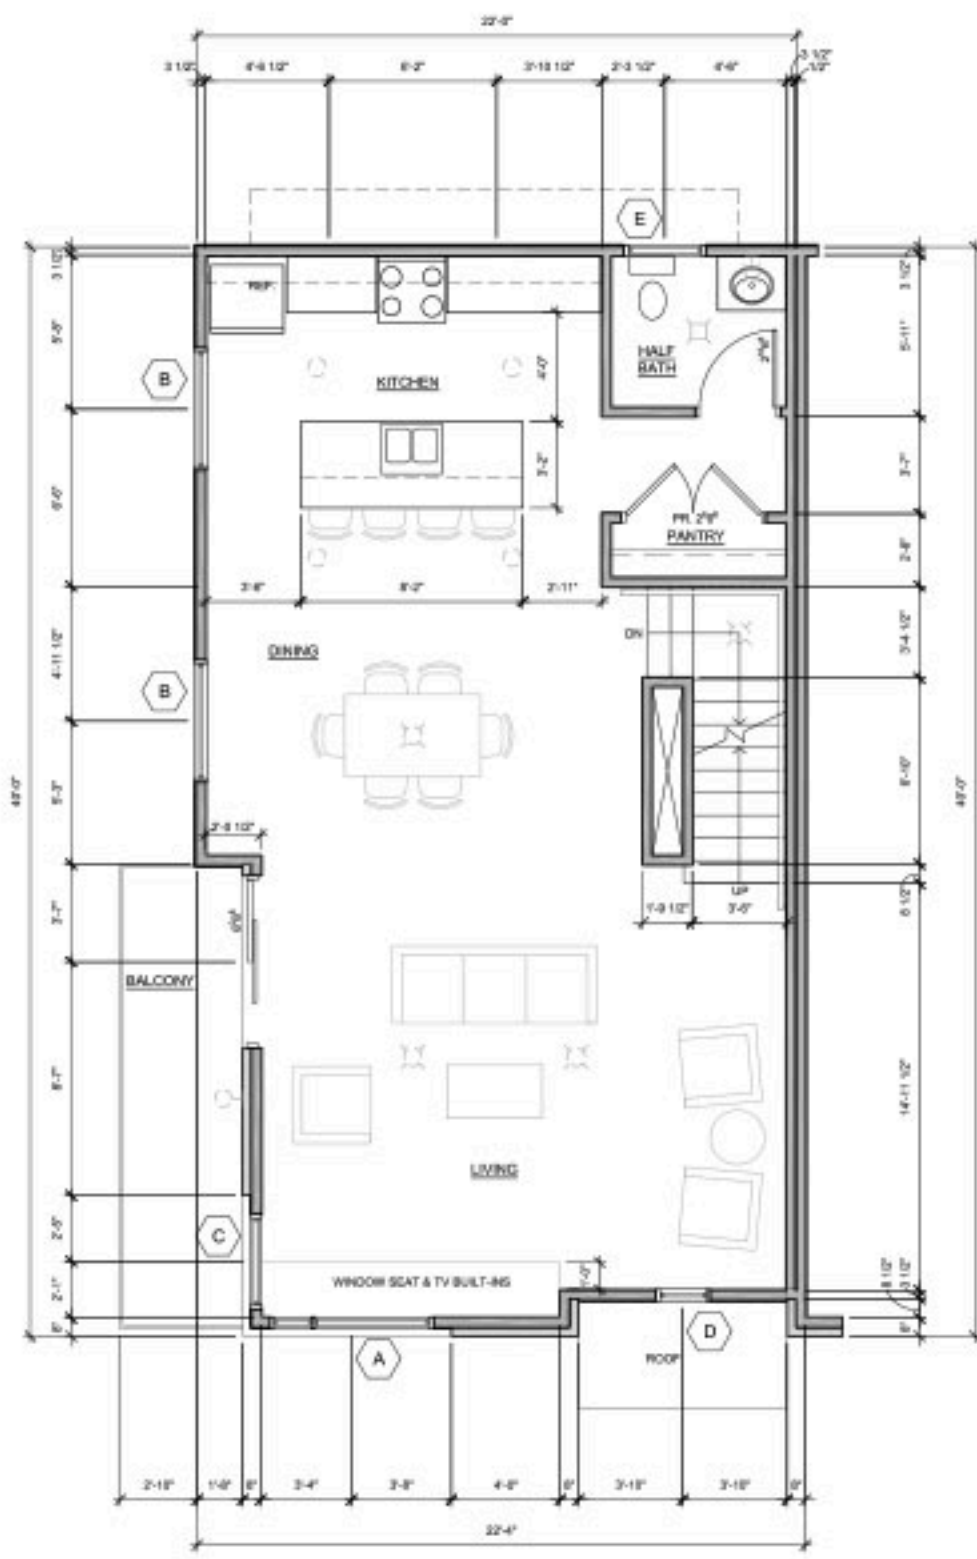


**3-BEDROOM END UNIT MAIN LEVEL PLAN**  
SCALE: 1/4" = 1'-0" 840 SF

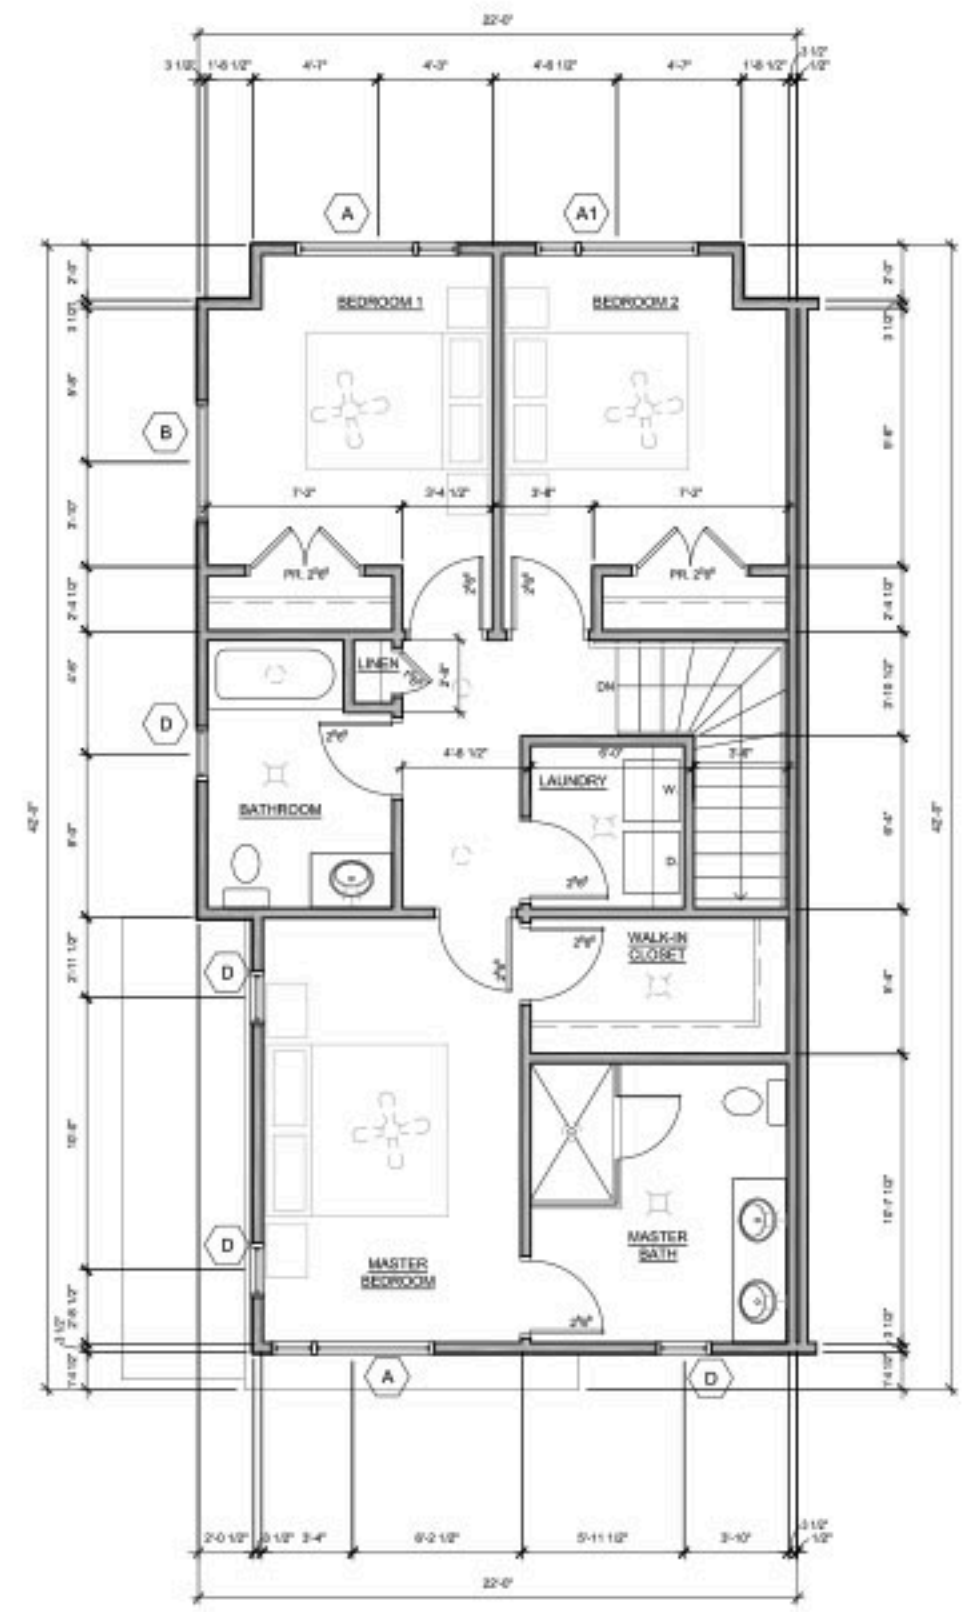


**3-BEDROOM END UNIT UPPER LEVEL PLAN**  
SCALE: 1/4" = 1'-0" 663 SF

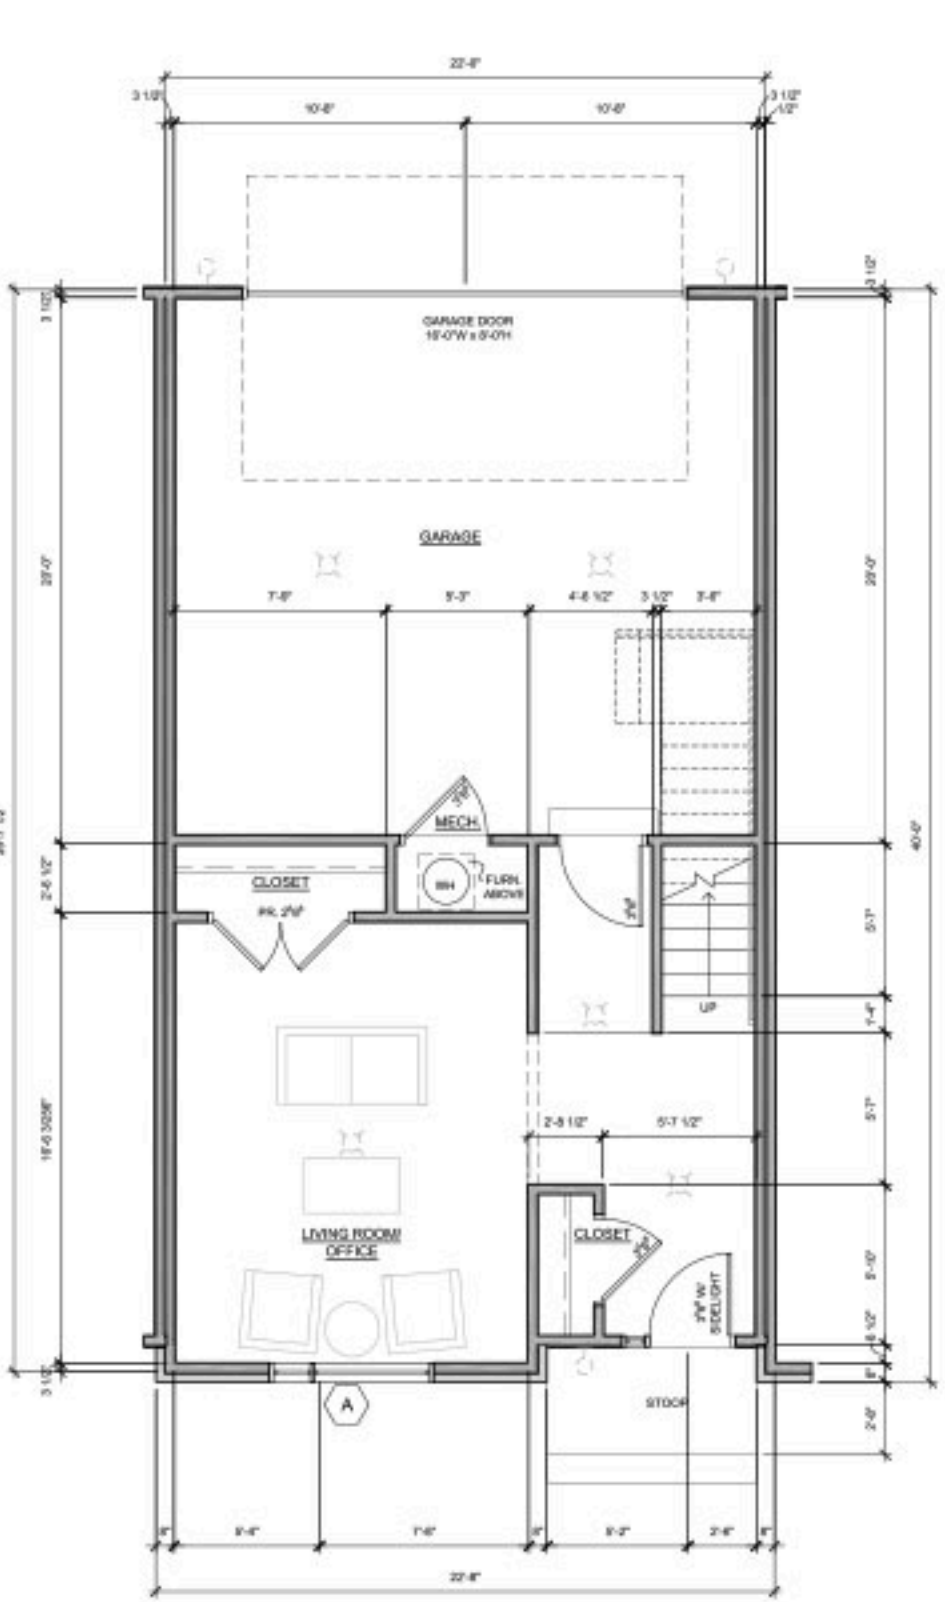

**3-BEDROOM INTERIOR UNIT GROUND LEVEL PLAN**  
SCALE: 1/4" = 1'-0"  
429 SF

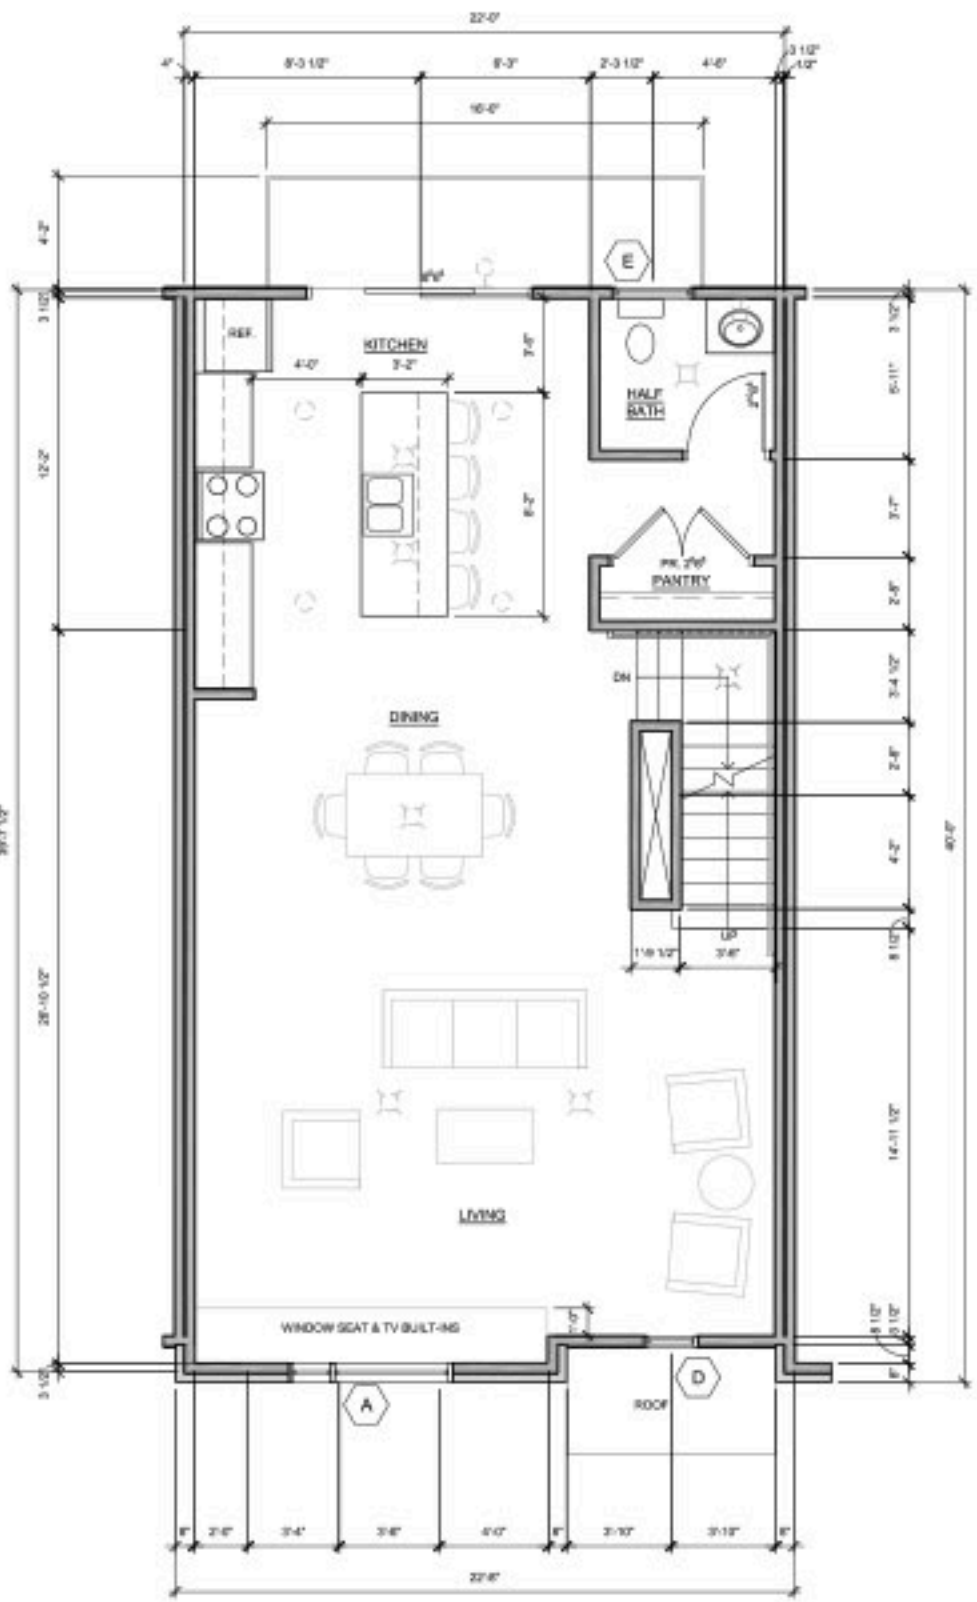

**3-BEDROOM INTERIOR UNIT MAIN LEVEL PLAN**  
SCALE: 1/4" = 1'-0"  
669 SF

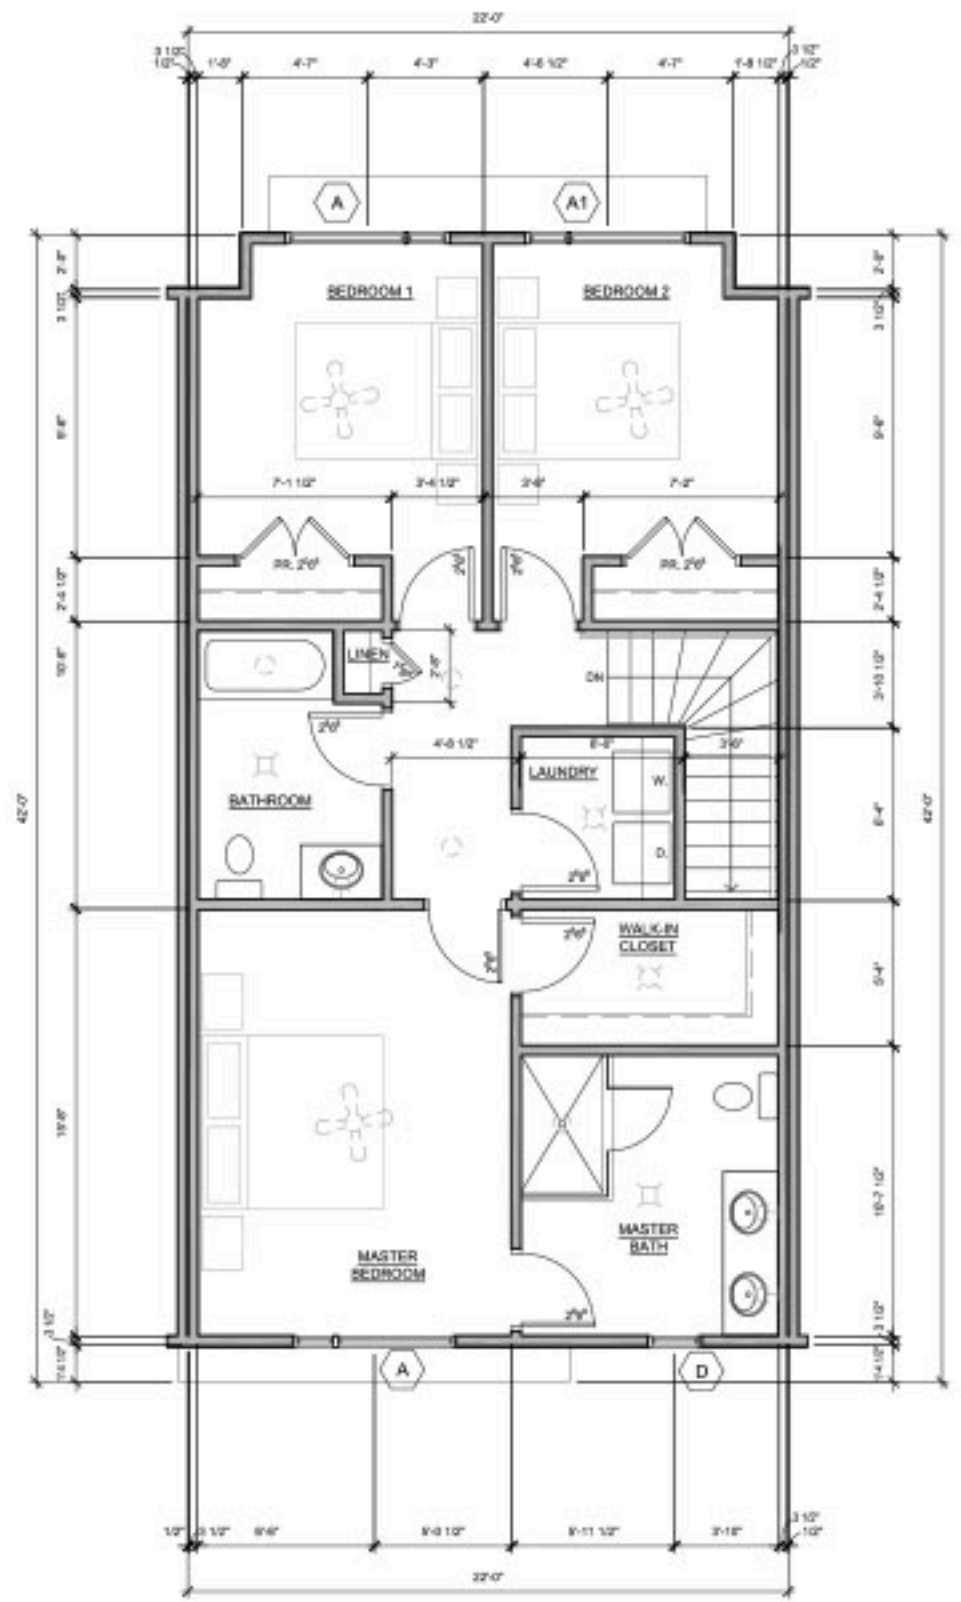

**3-BEDROOM INTERIOR UNIT UPPER LEVEL PLAN**  
SCALE: 1/4" = 1'-0"  
690 SF



**NORTH BUILDING - SOUTH ELEVATION**  
 SCALE: 3/16" = 1'-0"  
 SOUTH BUILDING - NORTH ELEVATION SIMILAR



**NORTH BUILDING - WEST ELEVATION**  
 SCALE: 3/16" = 1'-0"  
 SOUTH BUILDING - EAST ELEVATION SIMILAR



**NORTH BUILDING - EAST ELEVATION**  
 SCALE: 3/16" = 1'-0"  
 SOUTH BUILDING - WEST ELEVATION SIMILAR

NO.	DATE	ISSUE	CONSTRUCTION DRAWING
	02/05/17		





**NORTH BUILDING - SOUTH ELEVATION**  
 SCALE: 3/16" = 1'-0"  
 SOUTH BUILDING - NORTH ELEVATION SIMILAR



**NORTH BUILDING - WEST ELEVATION**  
 SCALE: 3/16" = 1'-0"  
 SOUTH BUILDING - EAST ELEVATION SIMILAR



**NORTH BUILDING - EAST ELEVATION**  
 SCALE: 3/16" = 1'-0"  
 SOUTH BUILDING - WEST ELEVATION SIMILAR

NO.	DATE	ISSUE	CONSTRUCTION DRAWING
	02/05/17		